
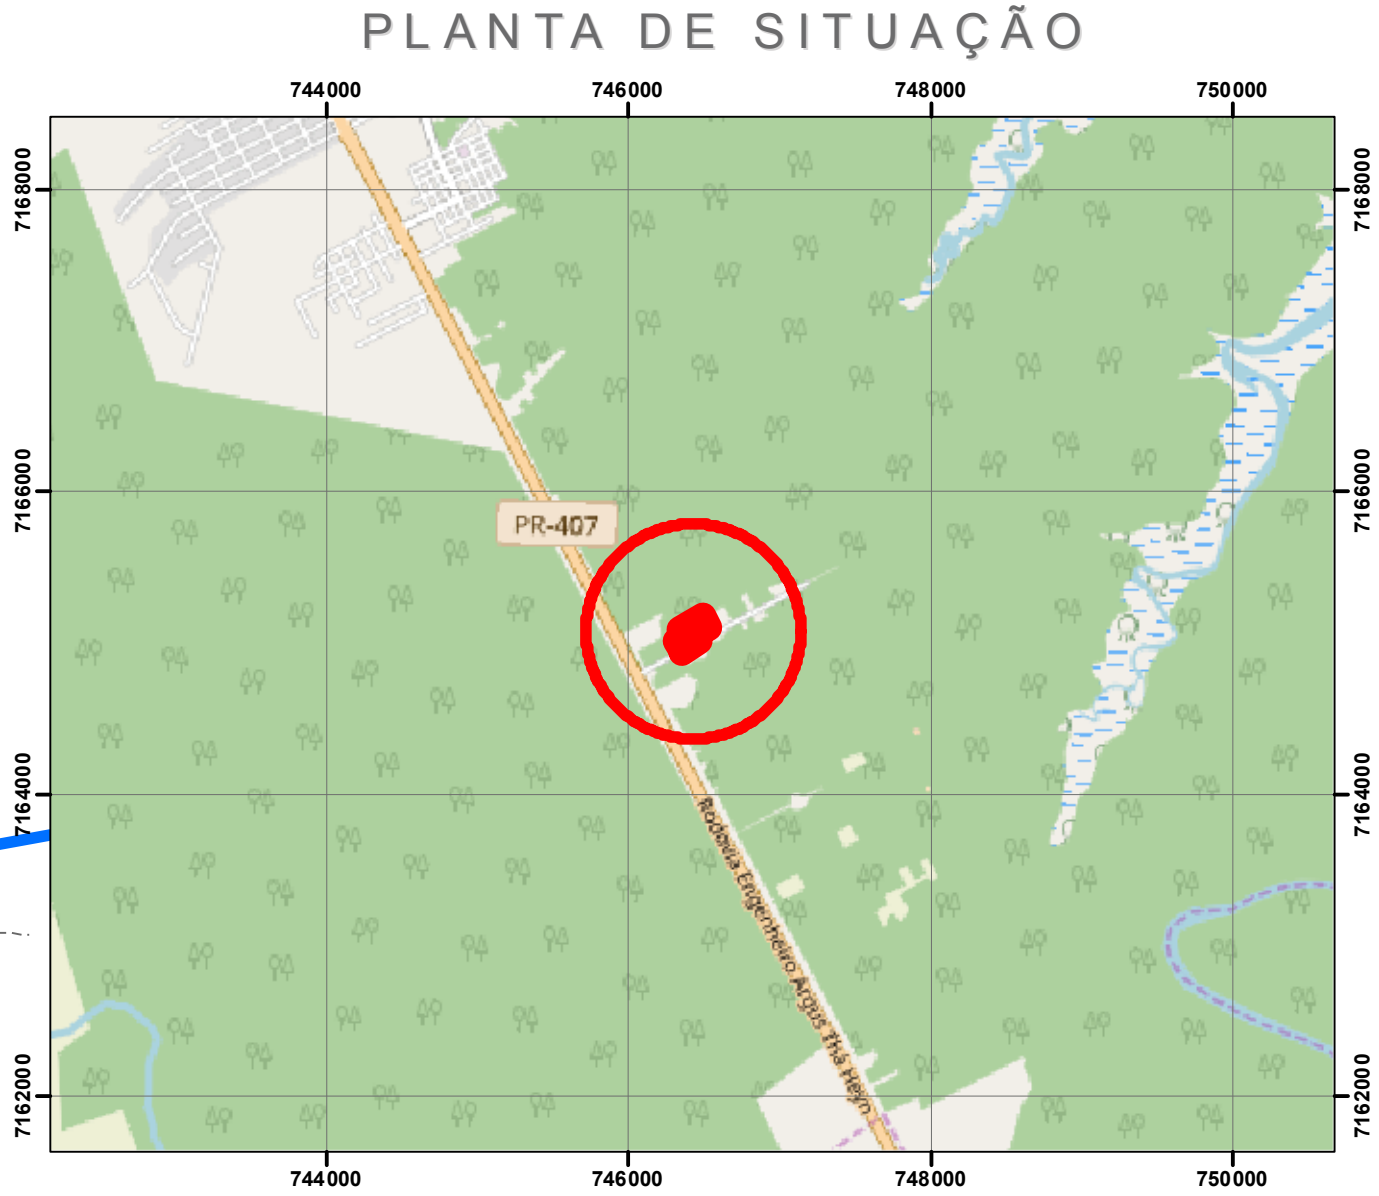
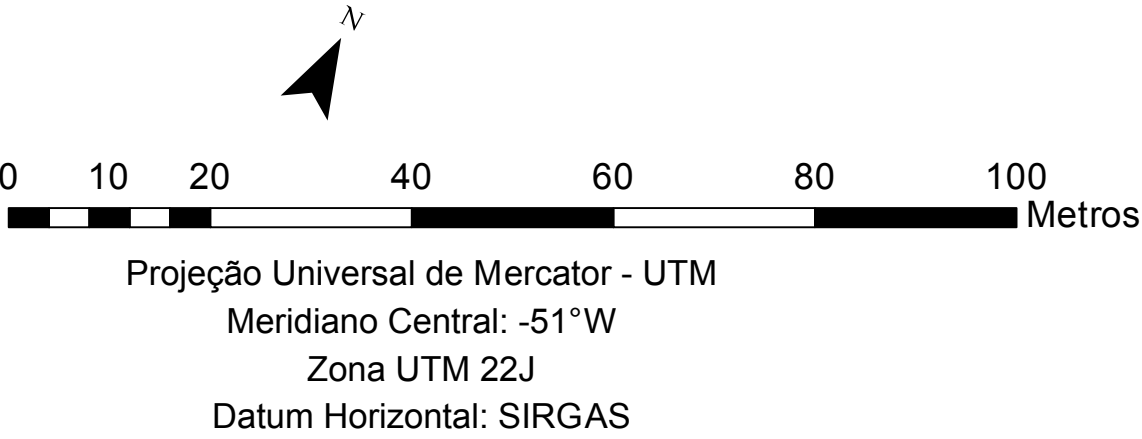


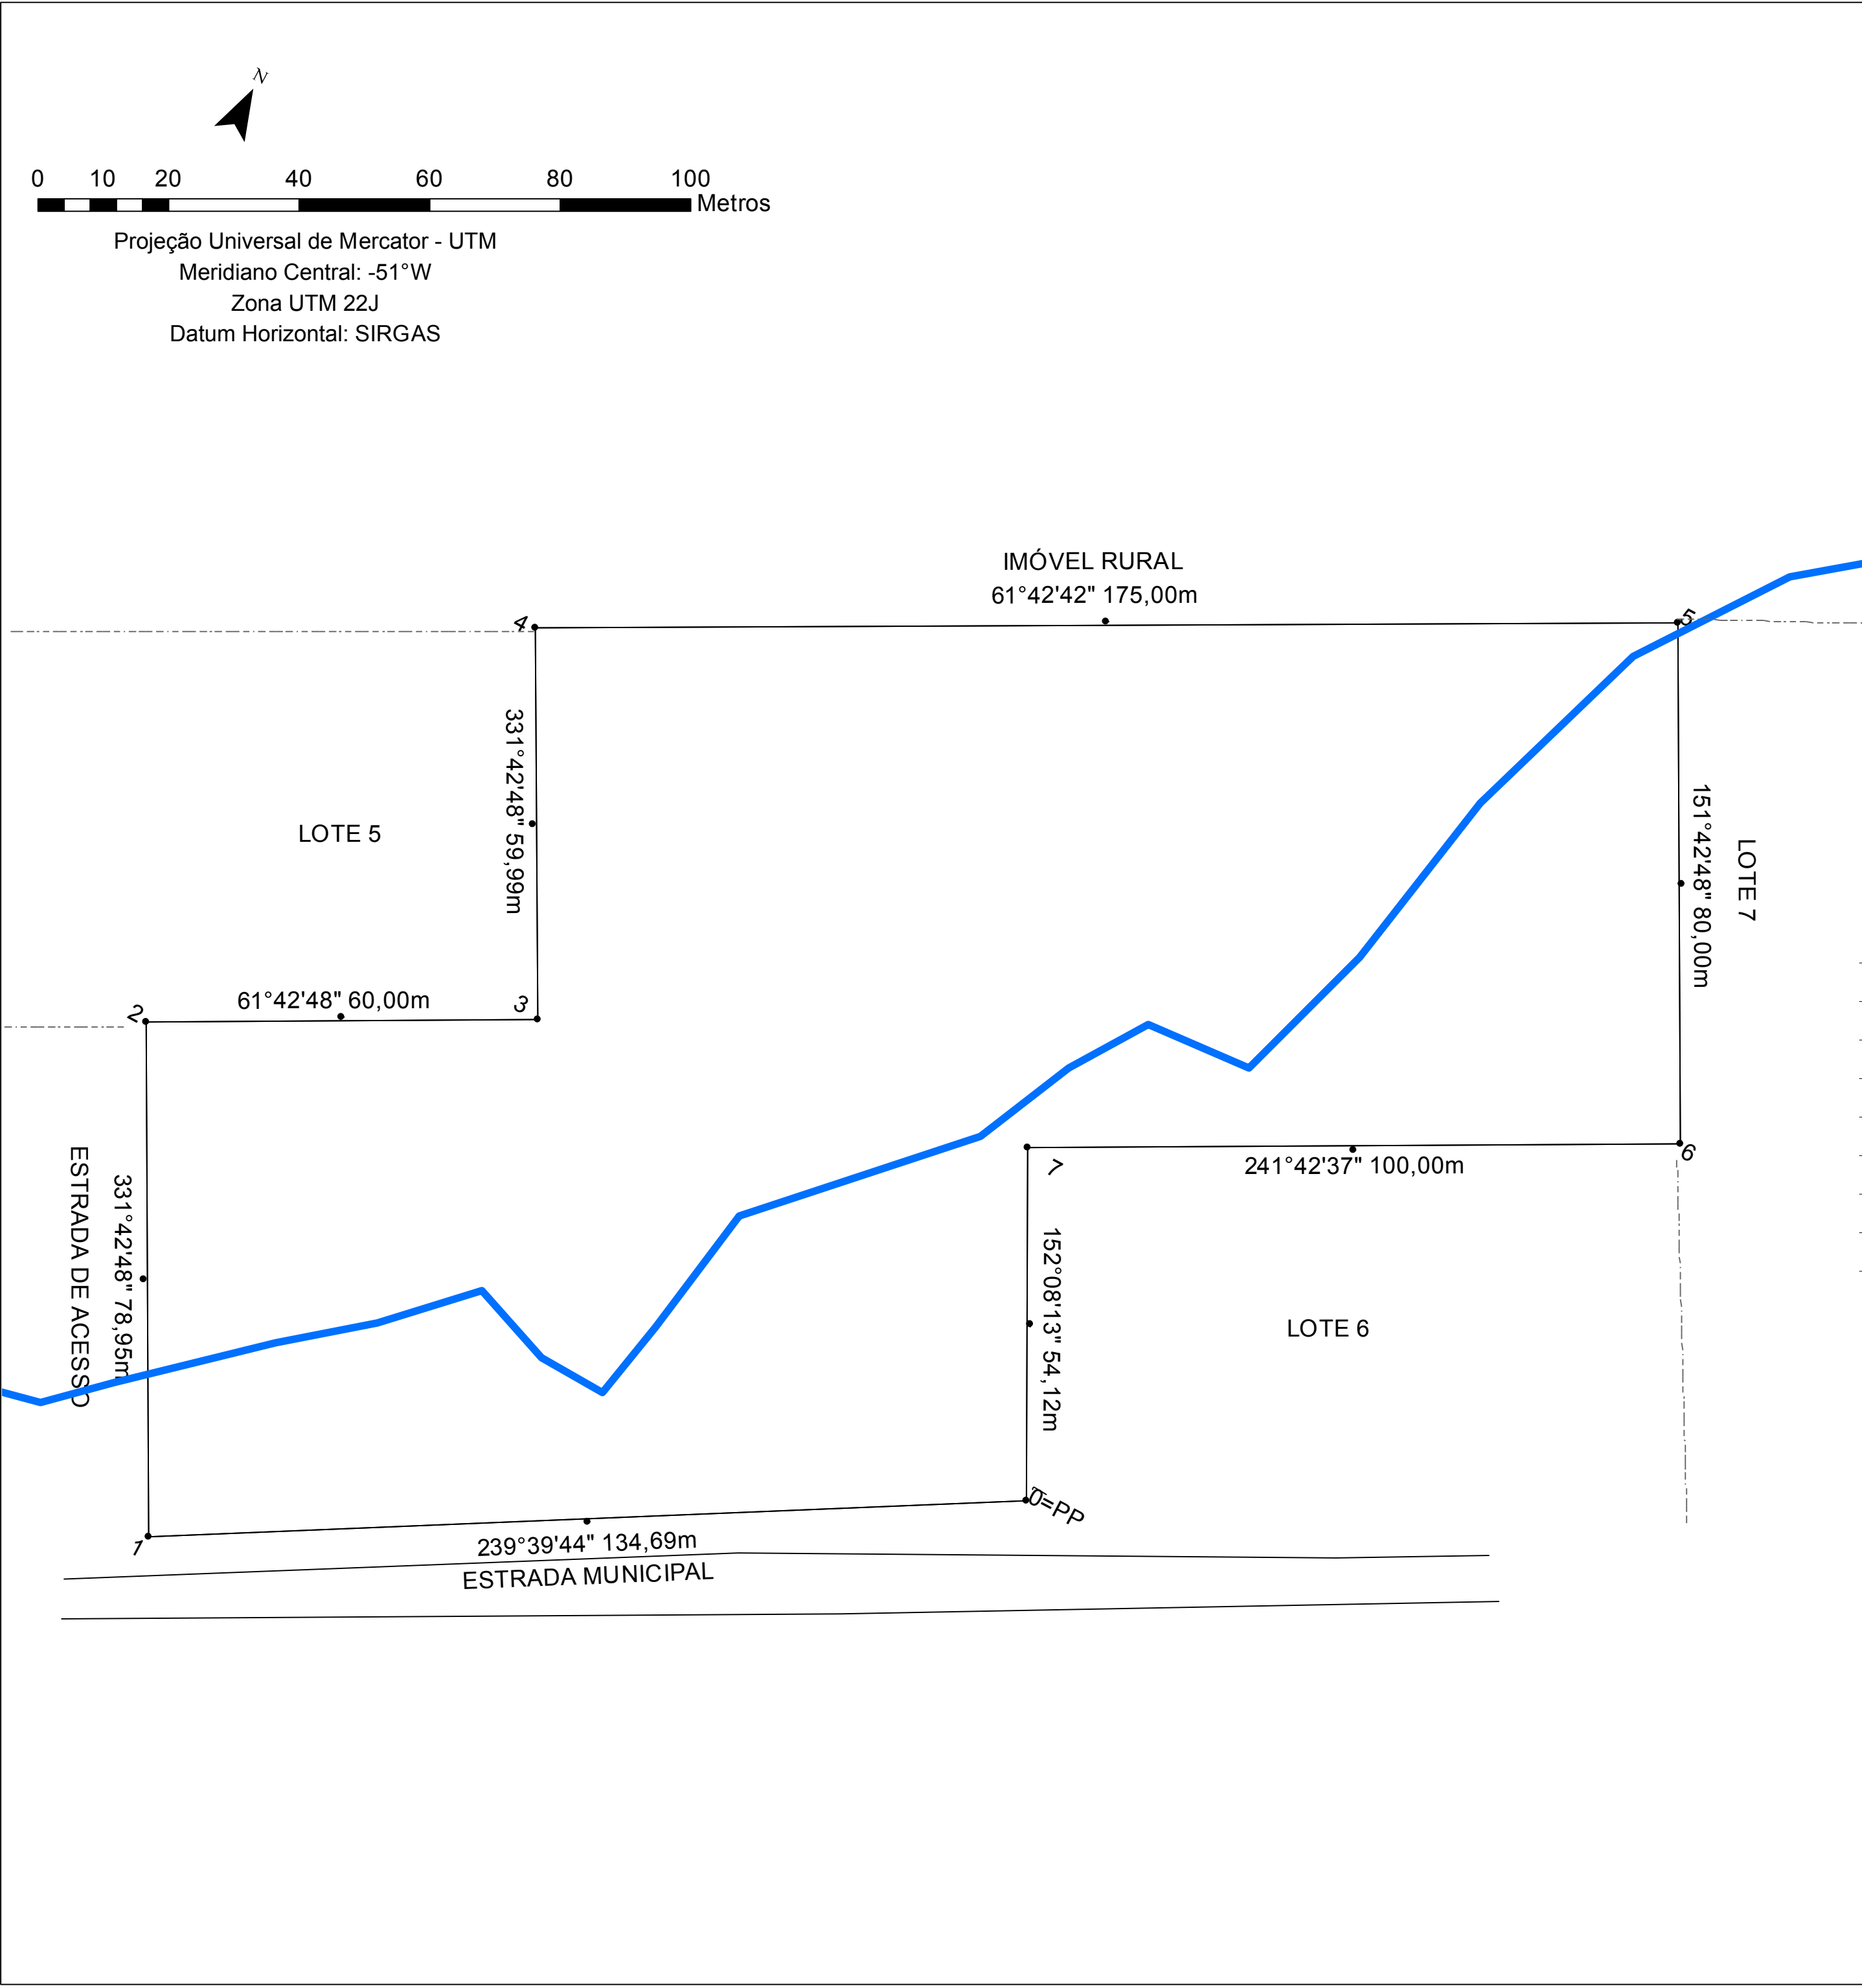

QUADRO DE COORDENADAS

DIREÇÃO	NORTE	ESTE	AZIMUTE	DISTANCIA
0=PP - 1	7.165.007,30	746.462,32	239°39'44"	134,69
1 - 2	7.164.939,27	746.346,07	331°42'48"	78,95
2 - 3	7.165.008,79	746.308,66	61°42'48"	60
3 - 4	7.165.037,22	746.361,50	331°42'48"	59,99
4 - 5	7.165.090,05	746.333,07	61°42'42"	175
5 - 6	7.165.172,99	746.487,17	151°42'48"	80
6 - 7	7.165.102,54	746.525,08	241°42'37"	100
7 - 0=PP	7.165.055,15	746.437,02	152°08'13"	54,12

TOPOGRÁFICO - GAIVOTAS			
Local: Colônia Jacarandá	Município: Paranaguá	Estado: Paraná	Data: 02 de dezembro de 2018
Escala: 1:750		Área: 22.830m²	
Responsável Técnico		Contratante	
MARCO AURÉLIO PAULA Engº Agrimensor - CREA - PR - 145.156/D		 Projeto Ambiental Consultoria Ltda. ME CNPJ 20.102.757/0001-01	